


ARIZONA-SONORA DESERT MUSEUM TREEHOUSE


STEEL RAILING SYSTEM

Implemented on Ramps 1, 2, 3, 4


RAMP 1 DETAILS (typical for all ramps)

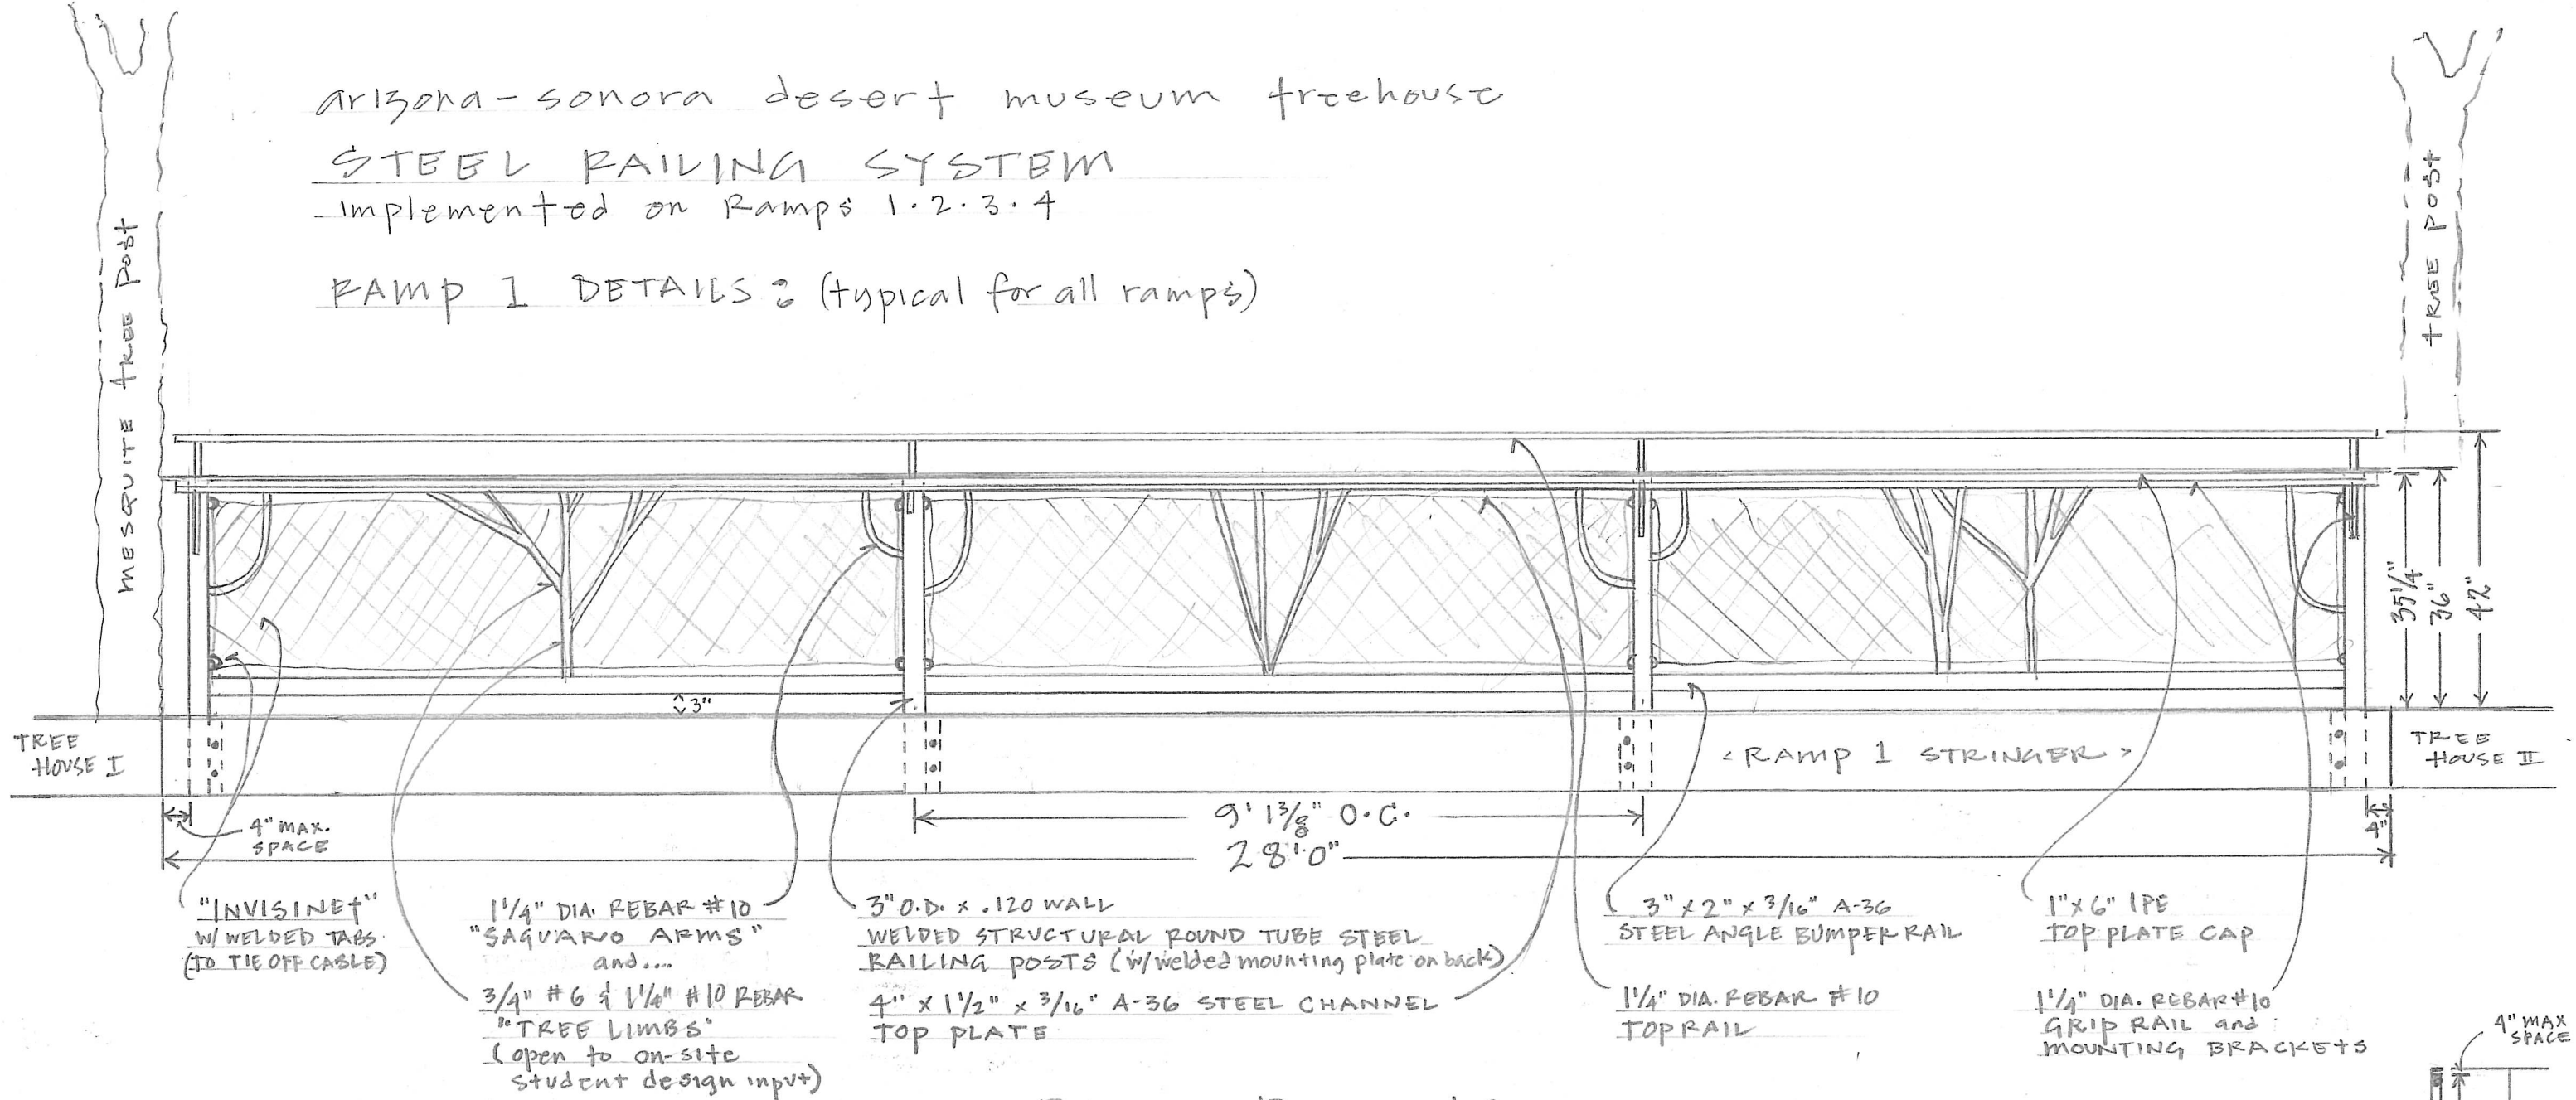


RAMP RAILING
INSIDE ELEVATION
1/2" = 1'0"

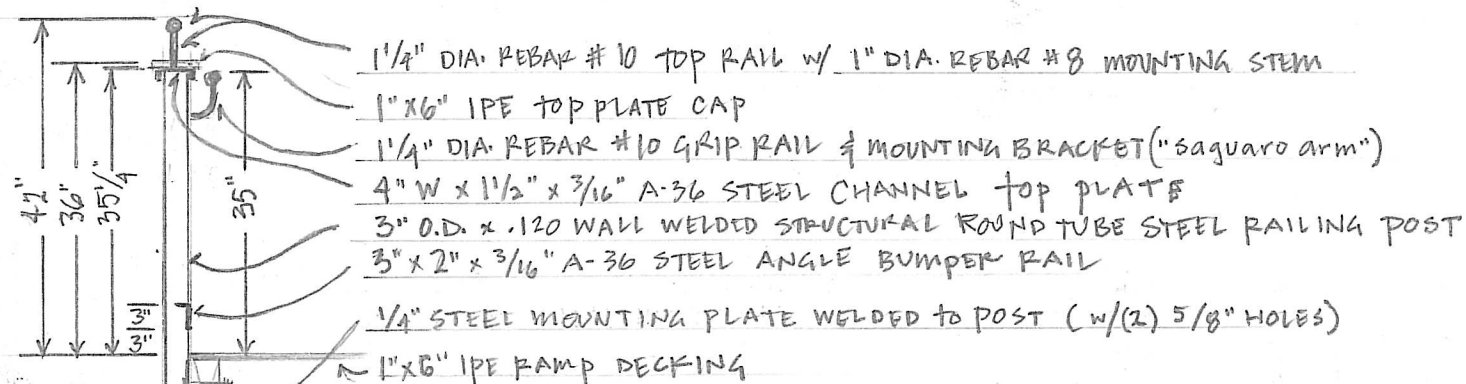

RAMP RAILING SECTION
1/2" = 1'0"

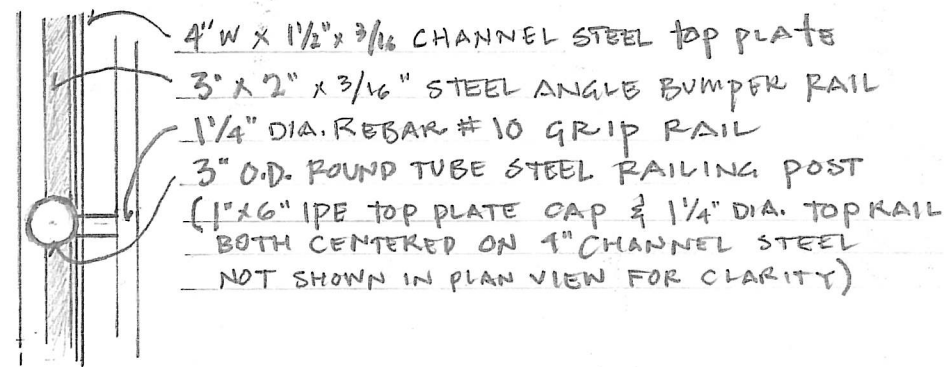

RAMP RAILING PLAN
1" = 1'0"

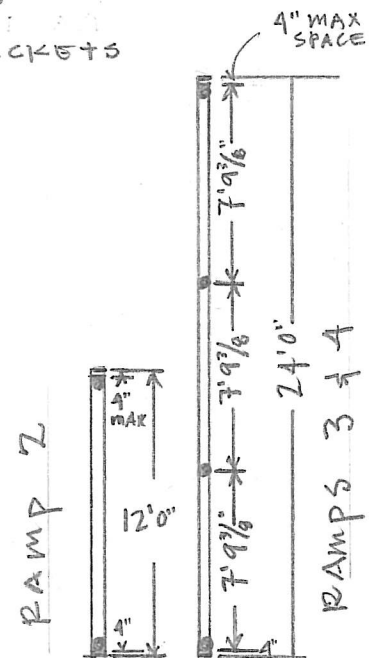

RAMP POST CTR.
1/8" = 1'0"